



Section AA

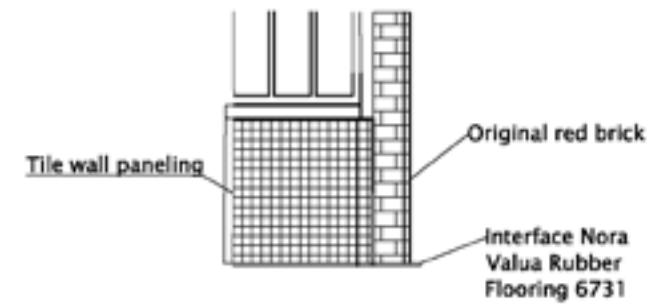

Cafe wall and floor finishes detail
Scale 1:50



Stair detail
Scale 1:50

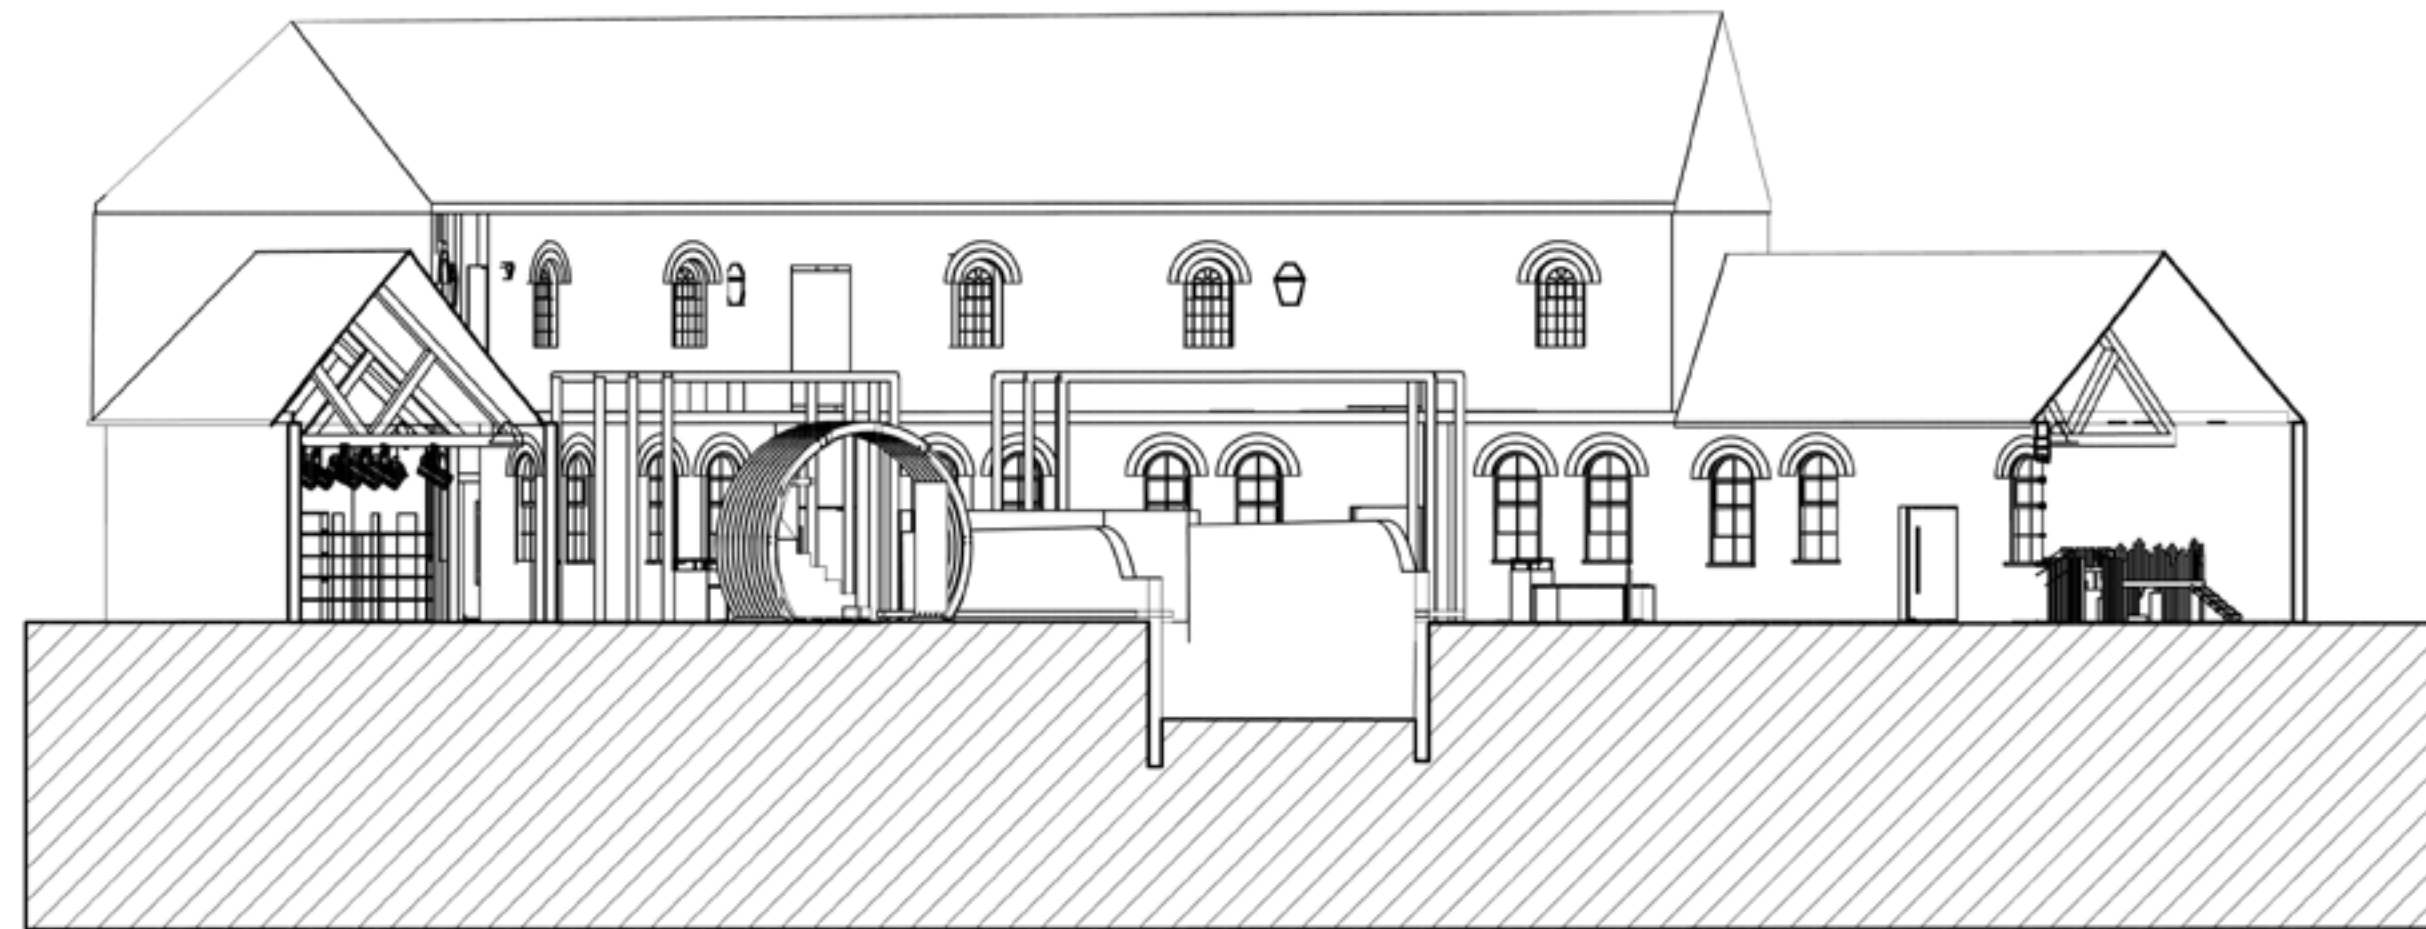

Section aa

RÖUNDHOUSE
BIRMINGHAM

The Round house, Sheepcote
Street, Birmingham

DRAWING TITLE:
SECTIONS AND DETAILS

CANAL & RIVER NATIONAL TRUST

DATE: 5/6/2021

SCALE: 1:150 @ A2