
100mm blockwork-


Metal subframe

Corten steel/dark grey steelcladding with drip fixed to metal frame supported on cold rolled steel

100mm insulation—

12.5mm vapour check plasterboard to provide 1/2 hr fire protection

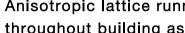

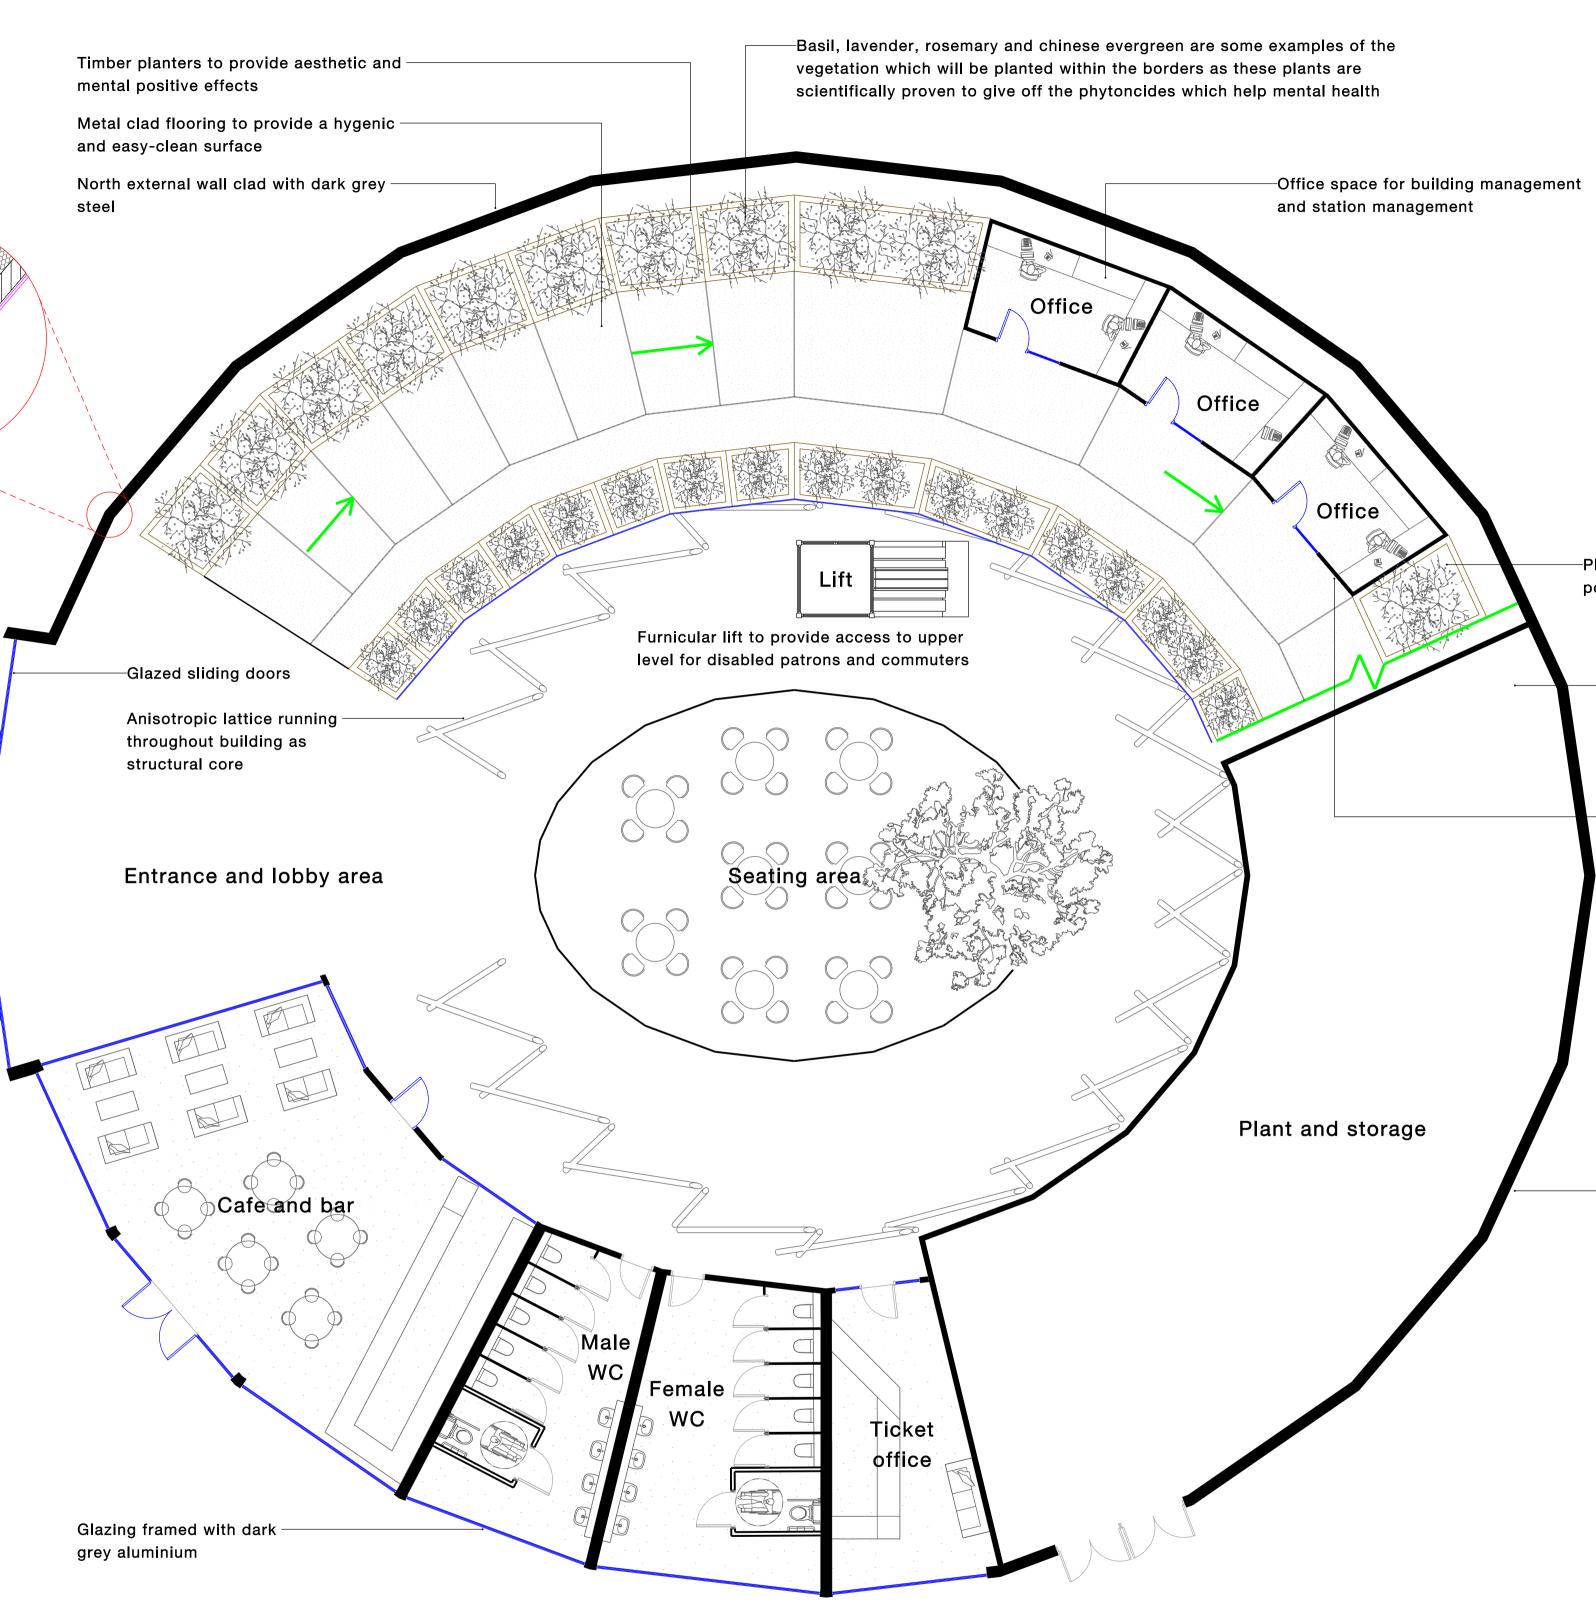

The Seam - Lime Grove, Balsall Heath, Birmingham

May 2021

-Planted borders to release phytoncides which have positive impacts on mental health and human wellbeing

-Storage space for food supply, general supplies for amenities and plant/services location

Timber stud walls to provide office space and other amenities

-External wall clad with corten steel

D-00 Proposed plan level 00

1:100 at A1