


Elevation showing area of section

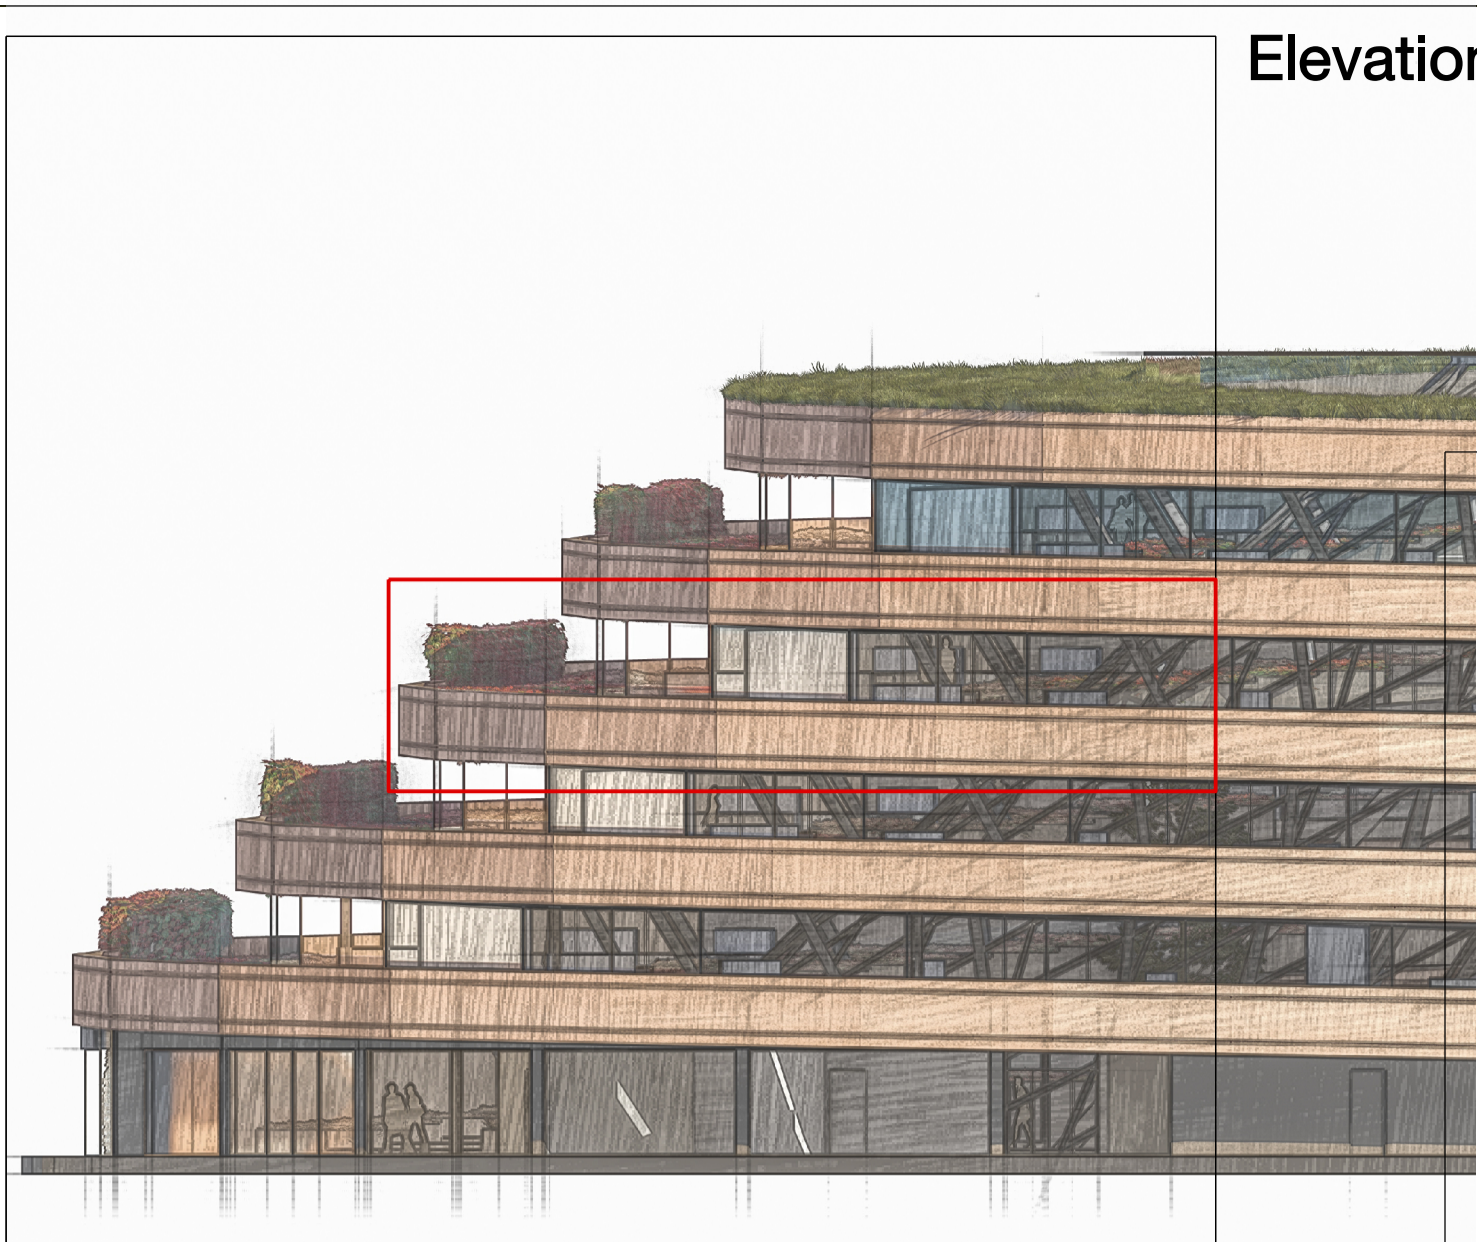

Timber clad planting beds

Glazing with dark grey aluminium framing

Metal clad walkway and specialist grip for non-slip surface

Timber tables for seated areas

350mm diameter splayed support columns

Anisotropic lattice system finished with white polished render