


- A - Timber Decking
- B - Granite Seating
- C - Timber Seating
- D - Wetland
- E - New Trees
- F - Pedestrian and Cyclist Walkway
- G - Existing Scrubs
- H - Weir
- I - Weir Extension to create a small Pond
- J - Timber Bridge
- K - Existing Woodlands
- L - Woodland Walk
- M - Wall of Hope Art and Creative Centre
- N - Amphitheatre
- O - Green Seating

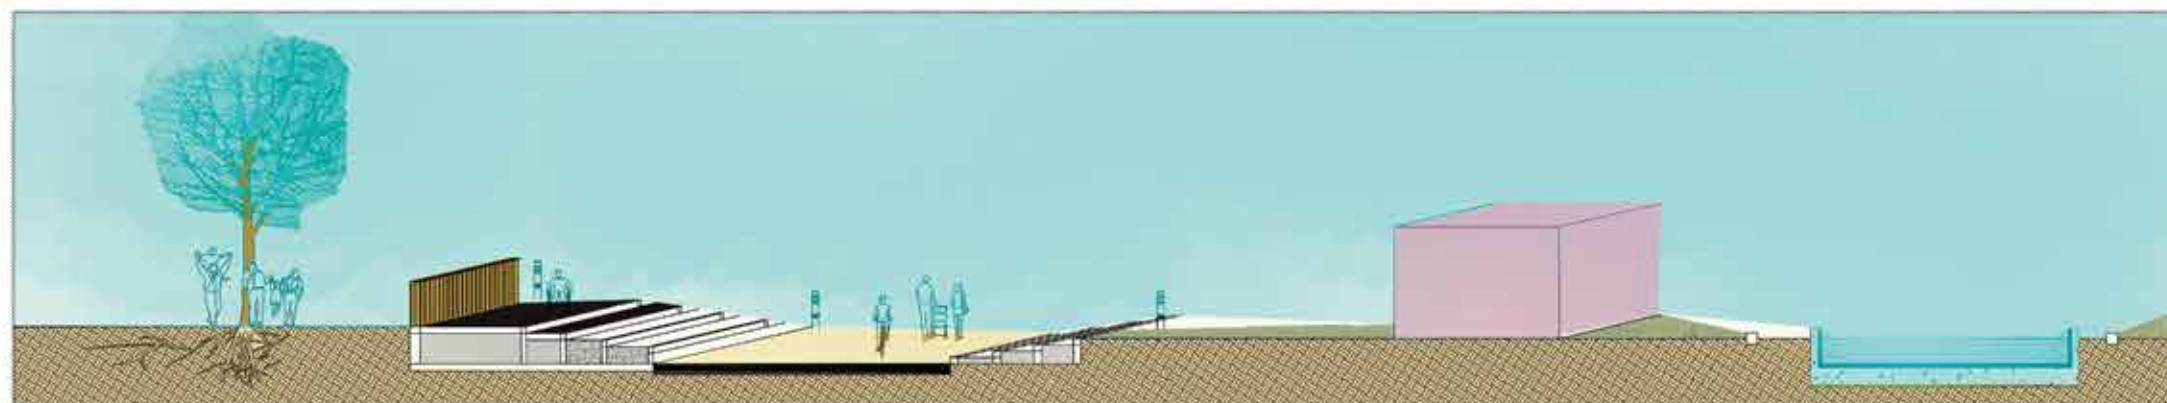

Section CC
Scale 1:100
Papsize A1

0 10
1 Metre 1:100 scale