


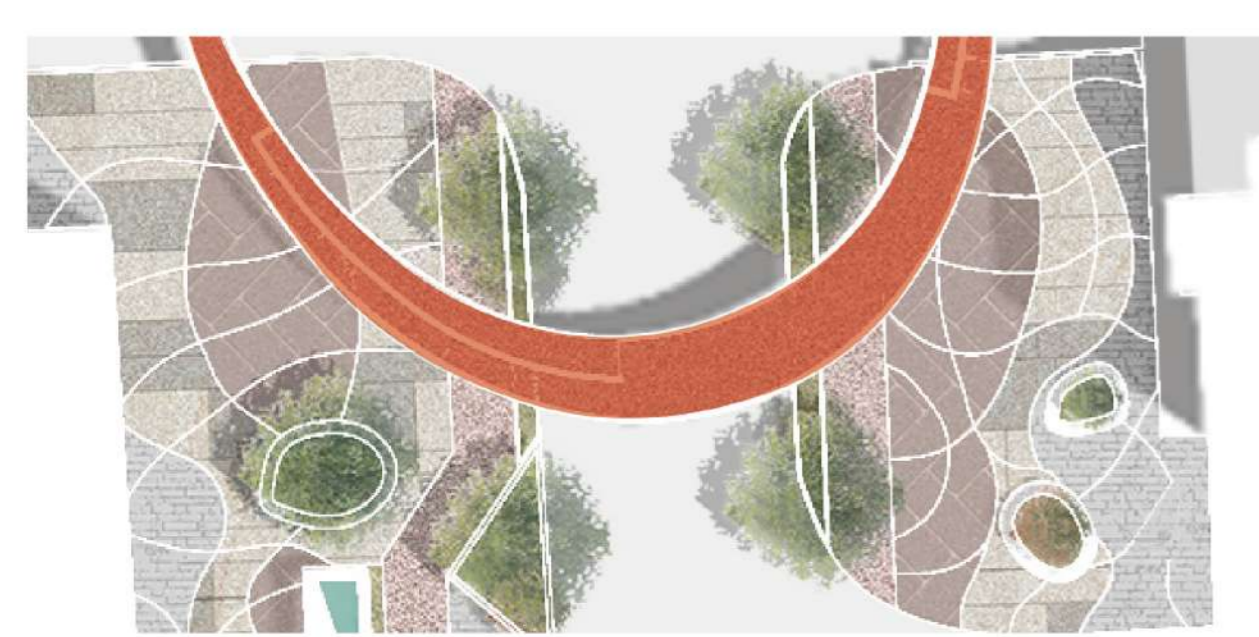


**RENMING ROAD PEDESTRAIN BRIDGE**

**RENMING ROAD MASTER PLAN**


**STREET SECTION**




**KEY AREA 2 LIGHTING DESIGN**

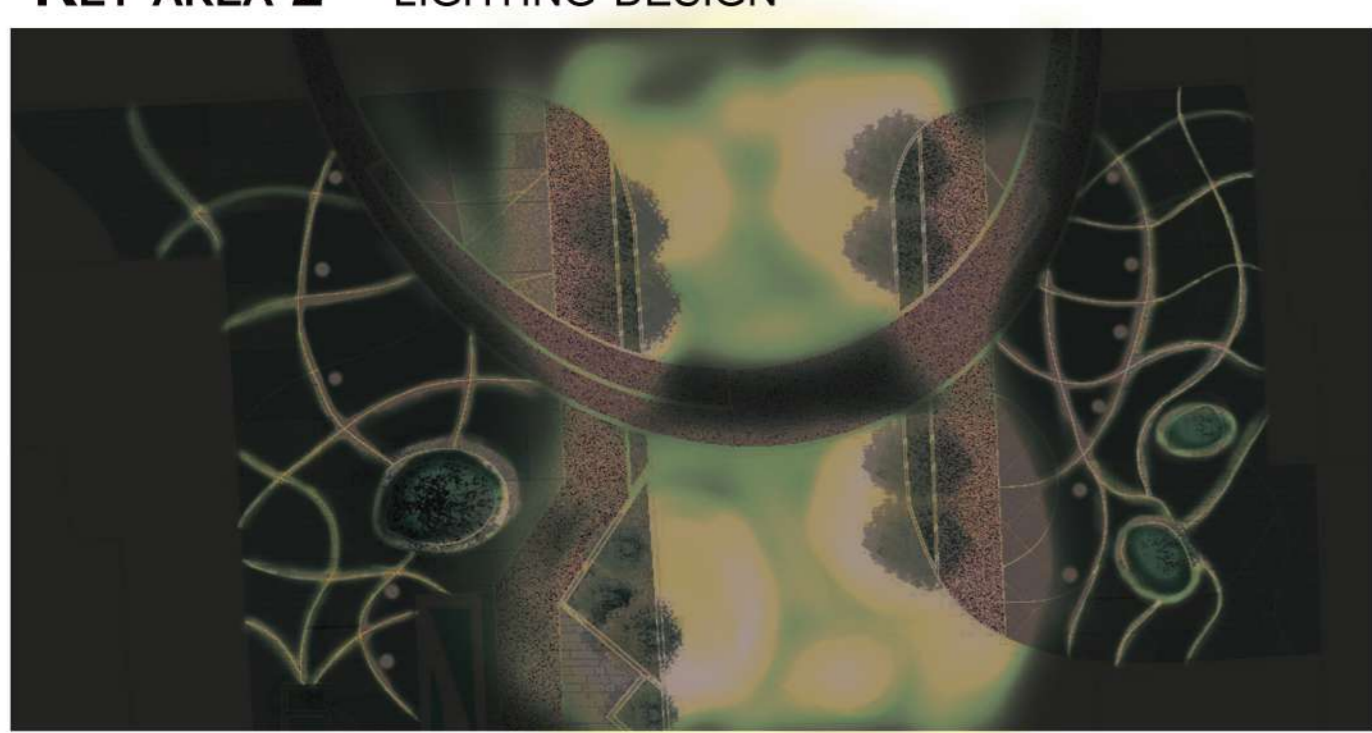


**RENMING ROAD DETAIL DESIGN**

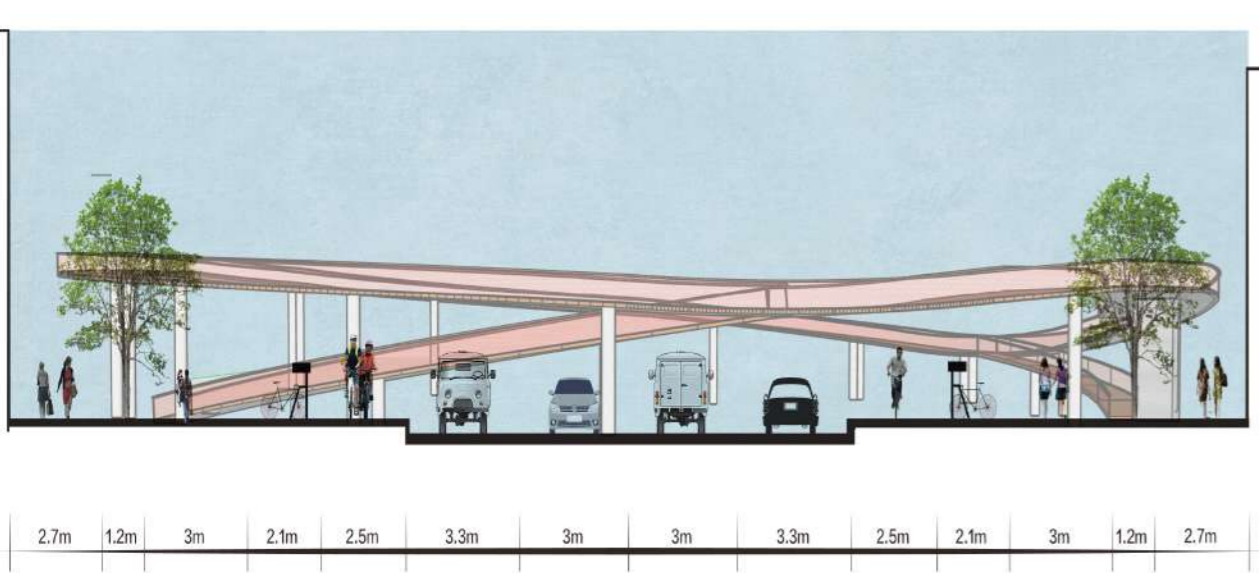

**RENMING ROAD SECTION**

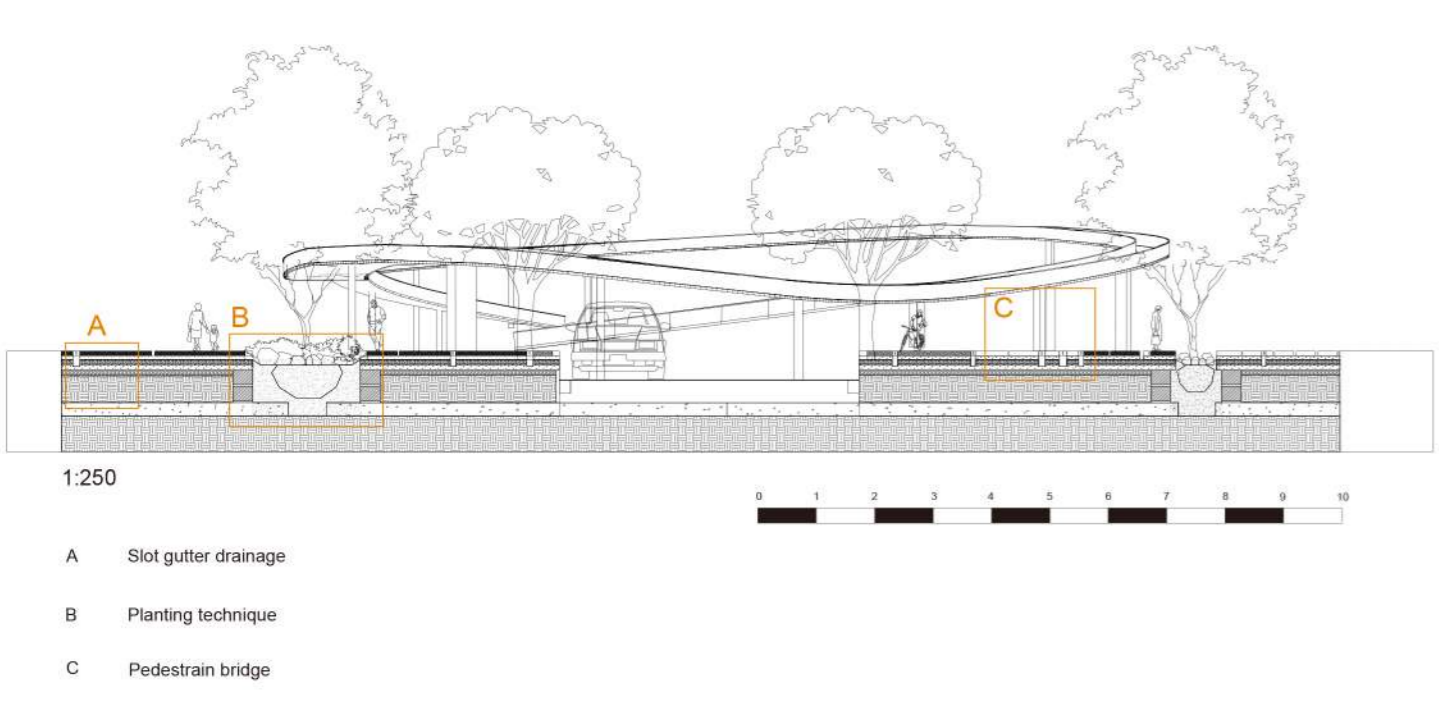


**KEY AREA 2 MATERIAL**

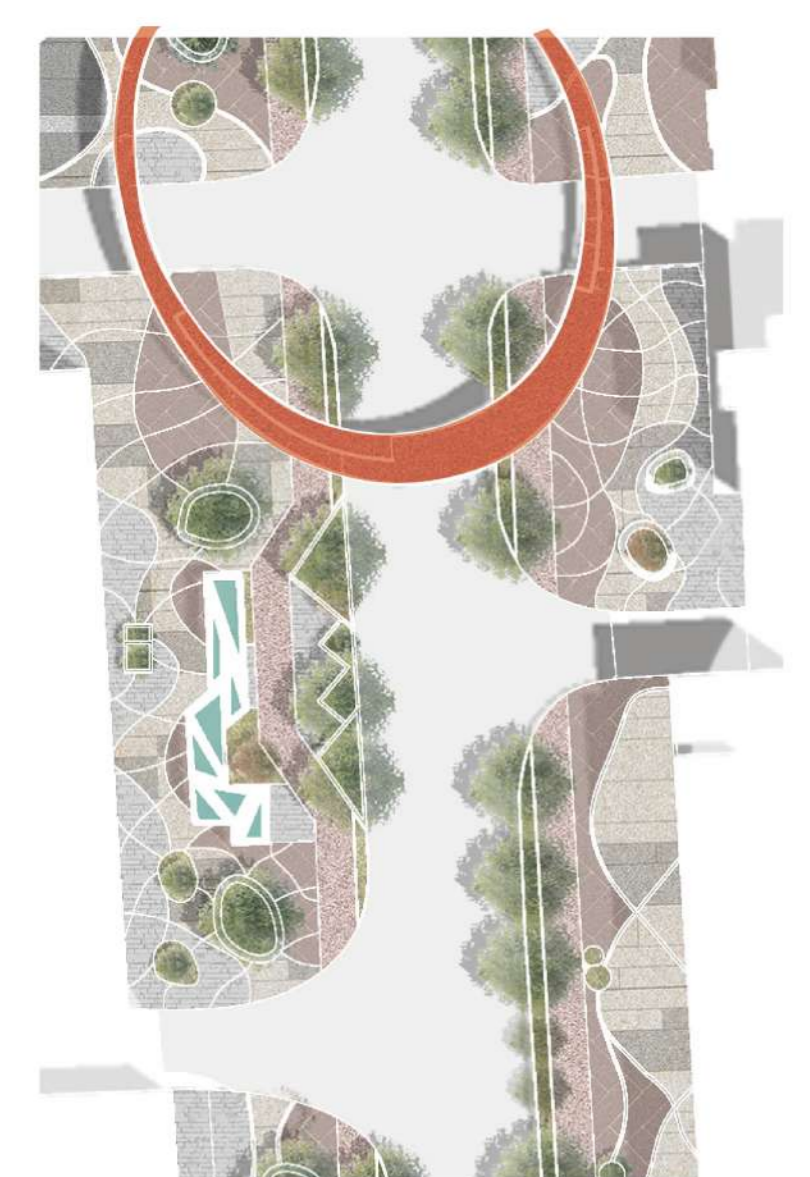


**REN MING ROAD**

**Key area 2**

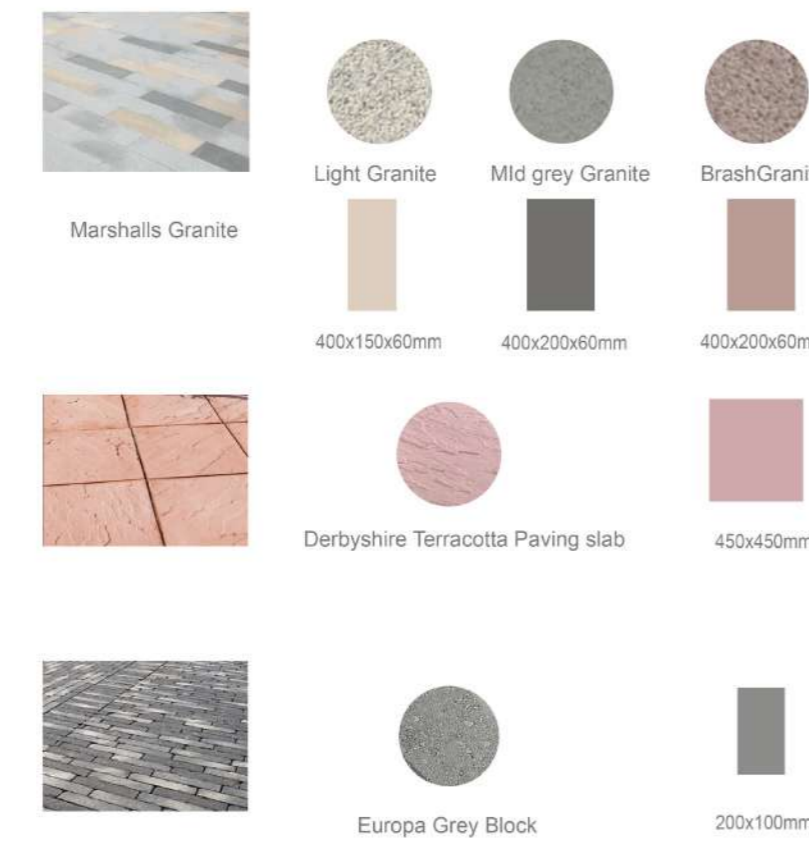

**KEY AREA 2 PEDESTRIAN BRIDGE**

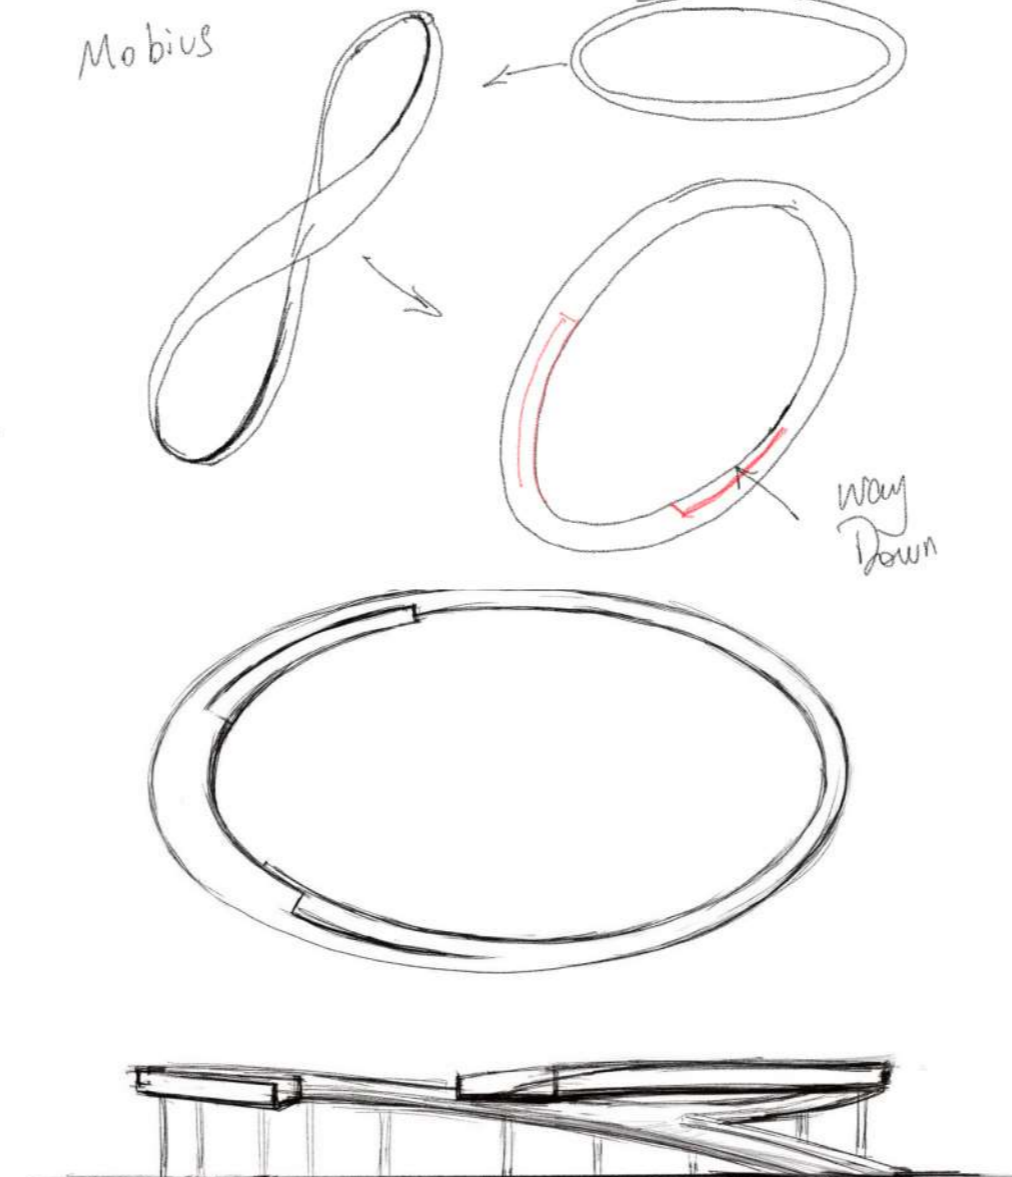

**DESIGN STRATEGY**

