


First Floor Plan:

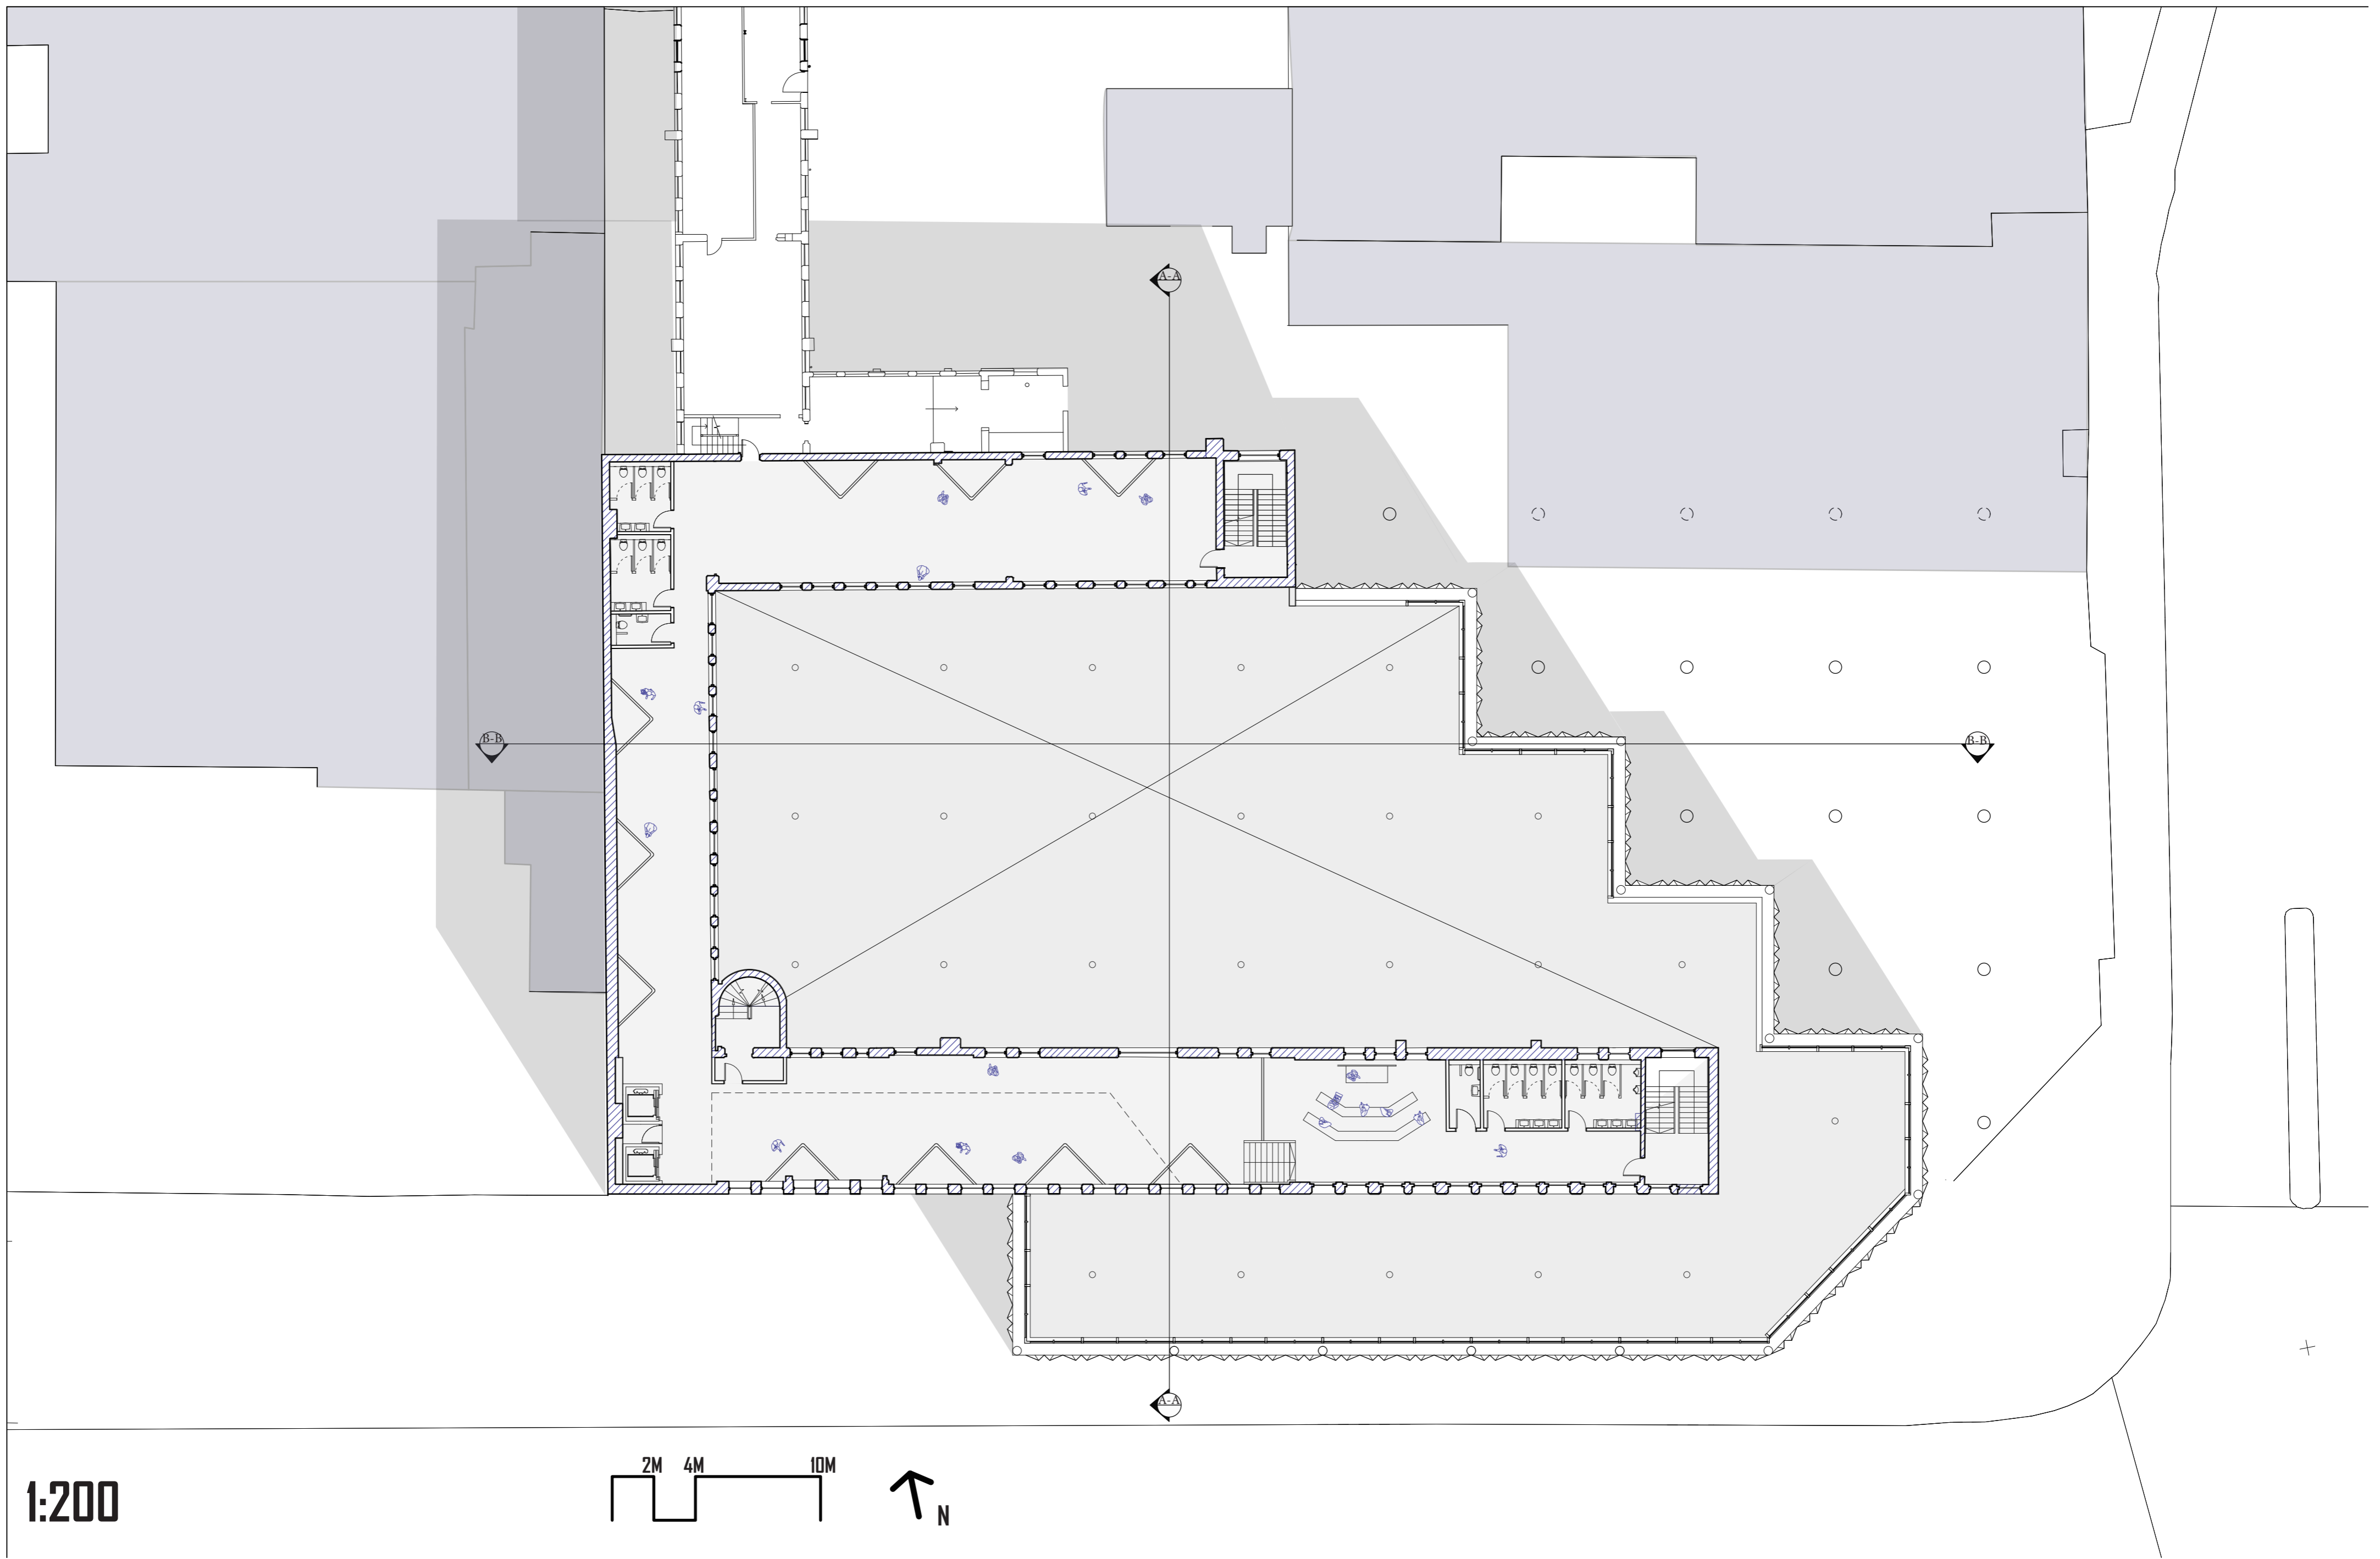

Second Floor Plan:

